

CORNER RECORD


Agency Index

Document Number

BK 22 Pg 1920190022City of ROCKLINCounty of PLACER, CaliforniaBrief Legal Description SW CORNER PARCEL D PER 2 PARCEL MAPS 55, PCR

CORNER TYPE

COORDINATES (Optional)

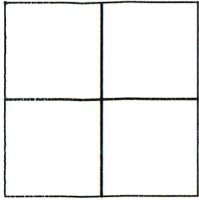Sec 16
T 11 N
R 7 EGovernment Corner ☐Control ☐Meander ☐Property ☐Rancho ☐Other ☐

N. _____ E. _____

☐ Elevation _____☒ Units Metric ☐ U.S. Survey Foot ☒☐ Horizontal Datum _____

Zone _____ Epoch Date _____

Vertical Datum _____

Date of Survey 2/20/2019☐ Complies with Public Resources Code §§8801-8819☐ Complies with Public Resources Code §§8890-8902PLS Act Ref: ☒ 8765(d)☐ 8771☐ 8773☐ Other:Corner/ ☐ Left as found☐ Established☐ Rebuilt☐ Pre-Construction

Monument:

☐ Found and tagged☒ Reestablished☐ Referenced☒ Post-Construction

Narrative of corner identified and monument as found, set, reset, replaced, or removed:

☒ See sheet #2 for description (s):

USING FOUND RECORD MONUMENTS ALONG CENTERLINE OF ROCKLIN 60 RESIDENTIAL MAP (DD-MAPS-12) AND FOUND MONUMENT PER 6-SURVEYS-5. SET RAILROAD SPIKE STAMPED "LS 8448" AT THE SOUTHWEST CORNER OF PARCEL D (2-PM-55).

SURVEYOR'S STATEMENT

This Corner Record was prepared by me or under my direction in conformance with the Professional Land Surveyors' Act on 6/20/2019

Signed Dana J. Remington P.L.S. or R.C.E. No. 8448

COUNTY SURVEYOR'S STATEMENT

This Corner Record was received SEPTEMBER 18, 2019and examined and filed Sept. 26, 2019Signed Benjamin J. Bardakian P.L.S. or R.C.E. No. 8373Title Deputy County Surveyor


County Surveyor's Comment _____

LEGEND


- FOUND 3/4" IRON PIPE TAGGED LS 7350 AS NOTED(1)
- ⊗ FOUND RAILROAD SPIKE STAMPED LS 7350 AS NOTED(1)
- ⊗ SET RAILROAD SPIKE STAMPED "LS 8448"

REFERENCES

- (1) DD MAPS 12, ORPC
- (2) 2 PM 55 ORPC
- (3) 6 SURVEYS 5 ORPC

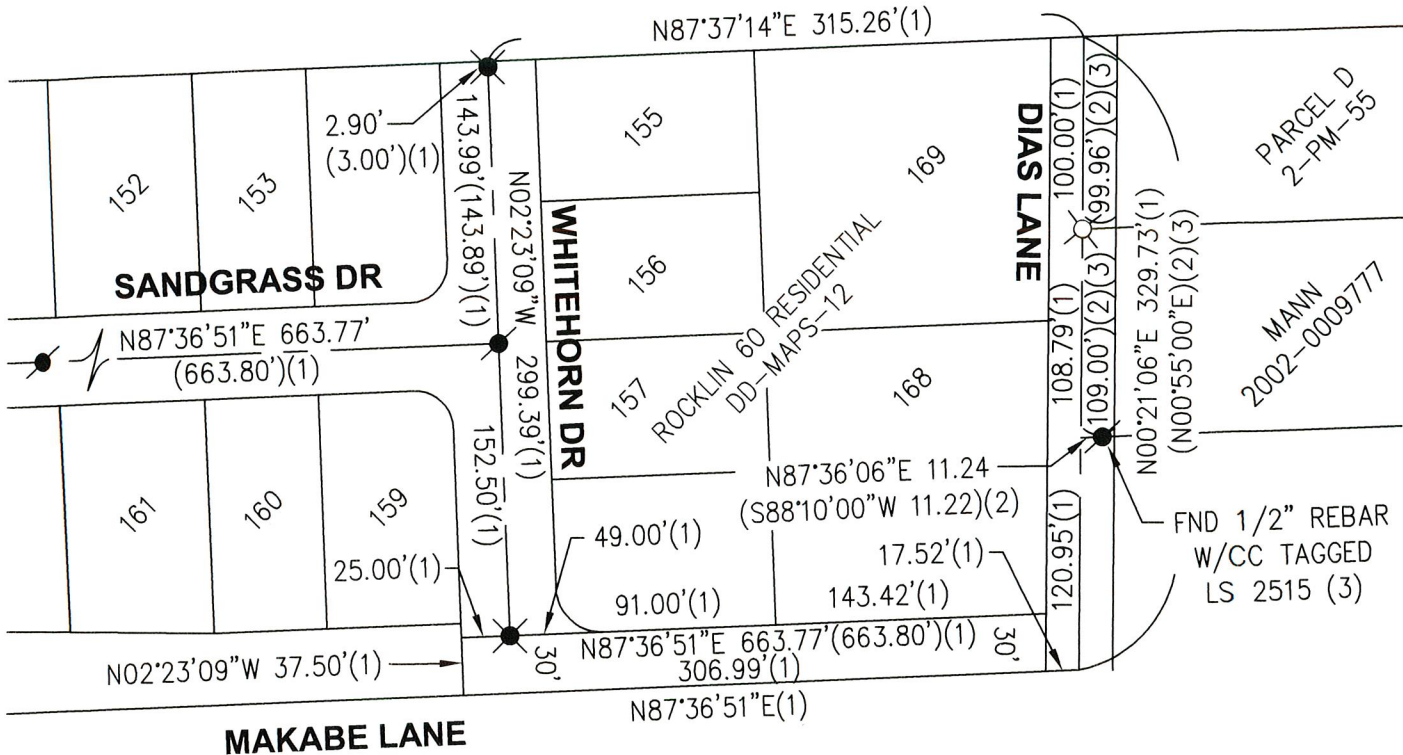

MAKABE LANE

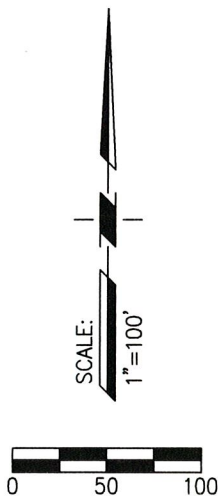

NOTES

1. ALL BEARINGS AND DISTANCES SHOWN HEREON ARE RECORD PER DD MAPS 12, ORPC UNLESS NOTED OTHERWISE.

CORNER RECORD
2 PM 55, ORPC
 A PORTION OF
 SECTION 16, T.11 N., R.7 E., M.D.B.&M.
 PLACER COUNTY, CALIFORNIA
 SCALE 1"=100' JUNE 2019

